



PROPOSED DEVELOPMENT
TYPICAL ROAD CROSS SECTION (TWO LANES)
 SCALE 1:50

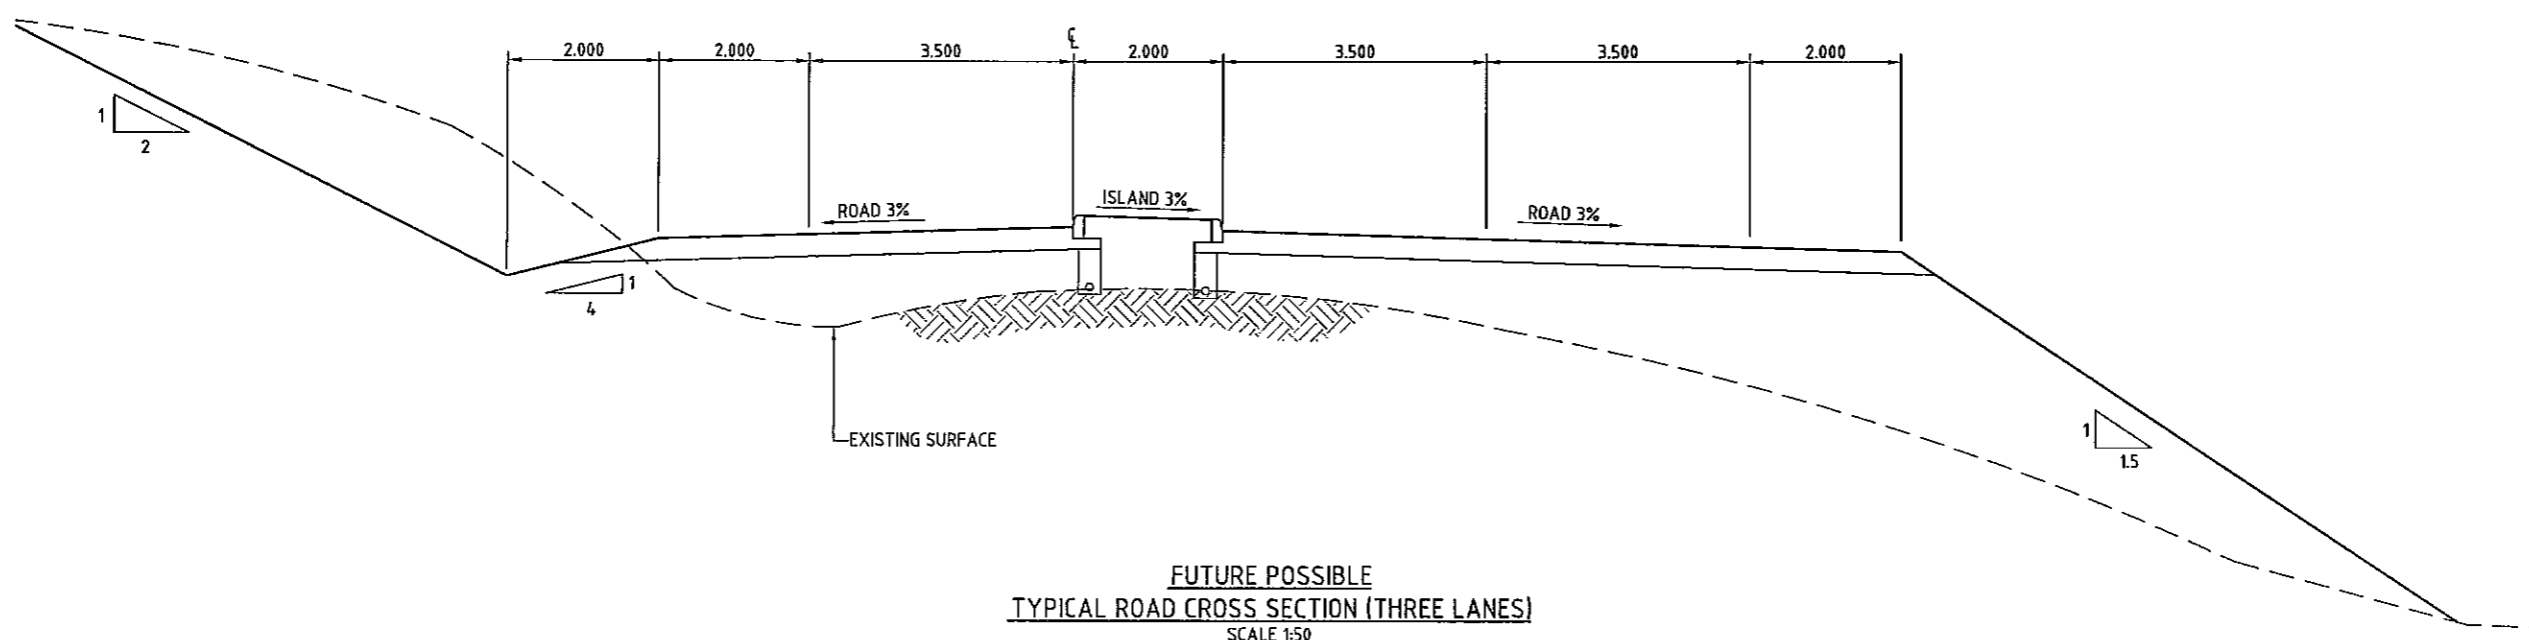

FUTURE POSSIBLE
TYPICAL ROAD CROSS SECTION (THREE LANES)
 SCALE 1:50

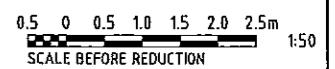

DATE PLOTTED: 04 August, 2008 - 09:38am

REV.	DATE	REVISIONS	REC.	APPR.

© Cardno (Qld) Pty Ltd All Rights Reserved 2005.
 Copyright in the whole and every part of this drawing belongs to Cardno (Qld) Pty Ltd and may not be used, sold, transferred, copied or reproduced in whole or in part in any manner or form or on any media, to any person other than by agreement with Cardno (Qld) Pty Ltd.
 This document is produced by Cardno (Qld) Pty Ltd solely for the benefit of and use by the client in accordance with the terms of the contract. Cardno (Qld) Pty Ltd does not and shall not assume any responsibility or liability whatsoever to any third party arising out of any use or reliance by that party on the content of this document.

DESIGNED: *AS*
 DRAWN: *SD*
 CHECKED: *BC*
 RECOMMENDED: PROJ. MAN. *Alvares*
 APPROVED: PROJ. DIR. *De. Williams*
 CAD FILE: L:\7900-48\01\Acad\7900-48-01.dwg
 XREF: s:\XR-A1-00-SHT

Cardno
 Level 1, 5 Gardner Close, Milton 4084
 P.O. Box 308, Toowoomba 4085.
 Email: cardno@cardno.com.au
 Web: www.cardno.com.au
 ACN: 051 074 992

OFFICES:
 Brisbane (07) 3369 9822
 Sydney (02) 9418 8233
 Gold Coast (07) 5539 9333
 Sunshine Coast (07) 5443 2555
 Townsville (07) 4772 1166
 Harvey Bay (07) 4124 5455
 Central Coast (02) 4323 2556
 Melbourne (03) 9818 7709
 Rockhampton (07) 4924 7500
 Toowoomba (07) 4637 8122

SHUTE HARBOUR MARINA DEVELOPMENT
 SHUTE HARBOUR MARINA
 SHUTE HARBOUR ROAD
 TYPICAL ROAD CROSS SECTIONS

DATE: 1-08-2008
 DRAWING No:
7900/48/01-201