




LEASE BOUNDARYS CO-ORDINATES


| PT | EASTINGS | NORTHINGS |
|-------------------|------------|-------------|
| EXISTING BOUNDARY | | |
| 1 | 686072.116 | 7755459.748 |
| 2 | 686062.432 | 7755021.963 |
| 3 | 685370.400 | 7755024.398 |
| 4 | 685498.173 | 7755312.308 |
| 5 | 685499.446 | 7755404.673 |
| 6 | 685482.833 | 7755395.220 |
| 7 | 685450.729 | 7755391.144 |
| 8 | 685461.992 | 7755423.757 |
| 9 | 685581.656 | 7755509.190 |
| 10 | 685639.828 | 7755543.979 |
| 14 | 685791.330 | 7755627.528 |
| 15 | 685989.416 | 7755527.997 |
| PROPOSED BOUNDARY | | |
| 16 | 686065.281 | 7755152.236 |
| 17 | 686263.840 | 7755058.356 |
| 18 | 686261.851 | 7754869.271 |
| 19 | 685401.495 | 7754878.323 |
| 20 | 685349.780 | 7755054.792 |
| 21 | 685456.706 | 7755289.932 |
| 22 | 685495.272 | 7755305.770 |

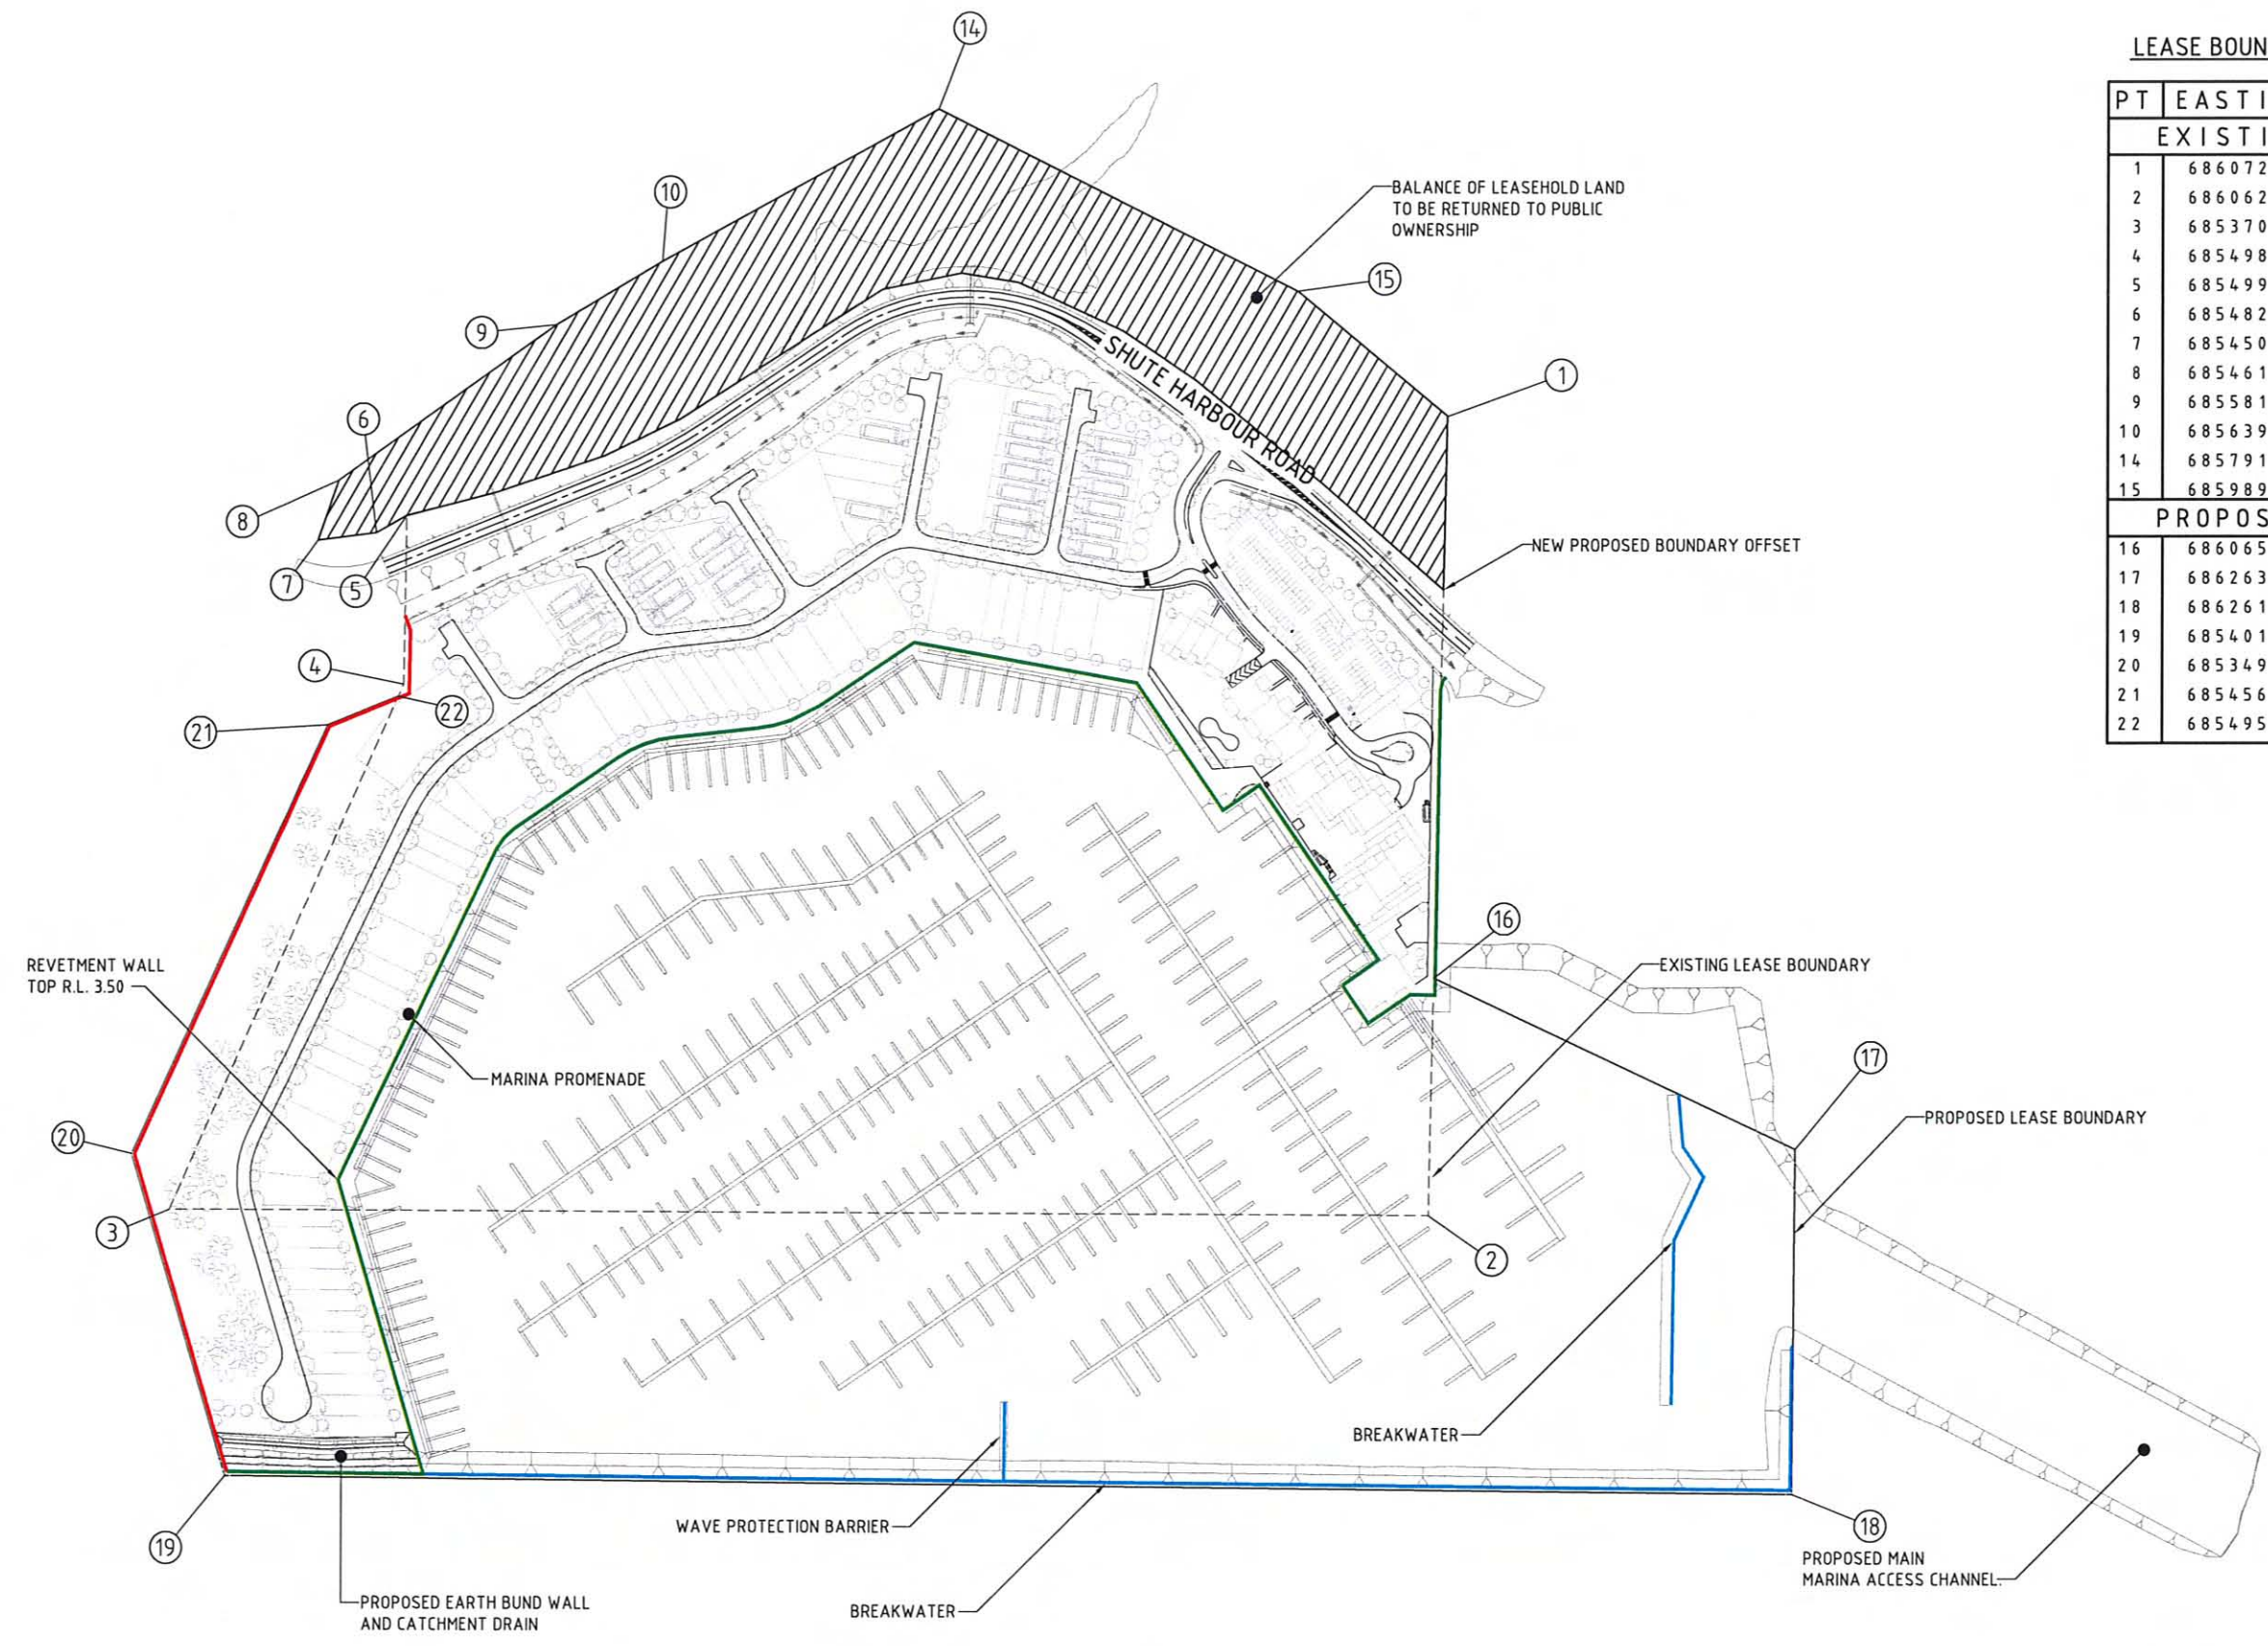

LAYOUT PLAN
1:2000

LEGEND

- PROPOSED LEASE BOUNDARY ———
- EXISTING LEASE BOUNDARY - - - - -

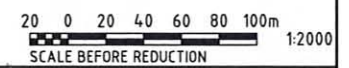

DATE PLOTTED: 08 October, 2008 - 3:54pm

| | | | | | | | | | | | | | | | | | | | | | | | | | | | | | | | | | | | |
|--|---------------------------------------|--|--|----------|----------------|----------------|--------|----------------|----------------|------------|----------------|----------------|----------------|----------------|----------------|-----------|----------------|----------------|------------|----------------|----------------|---------------|----------------|----------------|-----------|----------------|----------------|-------------|----------------|----------------|-----------|----------------|----------------|--|--|
| <p>DESIGNED: <i>SK</i></p> <p>DRAWN: <i>SP</i></p> <p>CHECKED: <i>SC</i></p> <p>RECOMMENDED: PROJ. MAN.</p> <p>APPROVED: PROJ. DIR.</p> <p>CAD FILE: L:\7900-48\01\Acad\7900\01-103.dwg</p> <p>XREFs: XR-A1-B0-SHT, X-DESIGN, X-BASE</p> | <p>A1</p> <p>DATUM: A.H.D.</p> | <p>Cardno (Qld) Pty Ltd Level 1, 5 Gardner Close, Milton 4064 P.O. Box 388, Toowong 4066. Email: cardno@cardno.com.au Web: www.cardno.com.au</p> | <p>ACN: 051 074 992</p> <p>OFFICES:</p> <table border="0"> <tr> <td>Brisbane</td> <td>(07) 3369 9822</td> <td>(07) 3369 9722</td> </tr> <tr> <td>Sydney</td> <td>(02) 9416 8233</td> <td>(02) 9416 6509</td> </tr> <tr> <td>Gold Coast</td> <td>(07) 5539 9333</td> <td>(07) 5538 4647</td> </tr> <tr> <td>Sunshine Coast</td> <td>(07) 5443 2555</td> <td>(07) 5443 5642</td> </tr> <tr> <td>Toowoomba</td> <td>(07) 4772 1168</td> <td>(07) 4721 2508</td> </tr> <tr> <td>Hervey Bay</td> <td>(07) 4124 5455</td> <td>(07) 4124 5155</td> </tr> <tr> <td>Central Coast</td> <td>(02) 4323 2558</td> <td>(02) 4324 3251</td> </tr> <tr> <td>Melbourne</td> <td>(03) 9818 7755</td> <td>(03) 9818 7033</td> </tr> <tr> <td>Rockhampton</td> <td>(07) 4924 7500</td> <td>(07) 4926 4375</td> </tr> <tr> <td>Toowoomba</td> <td>(07) 4637 8122</td> <td>(07) 4637 8155</td> </tr> </table> | Brisbane | (07) 3369 9822 | (07) 3369 9722 | Sydney | (02) 9416 8233 | (02) 9416 6509 | Gold Coast | (07) 5539 9333 | (07) 5538 4647 | Sunshine Coast | (07) 5443 2555 | (07) 5443 5642 | Toowoomba | (07) 4772 1168 | (07) 4721 2508 | Hervey Bay | (07) 4124 5455 | (07) 4124 5155 | Central Coast | (02) 4323 2558 | (02) 4324 3251 | Melbourne | (03) 9818 7755 | (03) 9818 7033 | Rockhampton | (07) 4924 7500 | (07) 4926 4375 | Toowoomba | (07) 4637 8122 | (07) 4637 8155 | <p>© Cardno (Qld) Pty Ltd All Rights Reserved 2005.</p> <p>Copyright in the whole and every part of this drawing belongs to Cardno (Qld) Pty Ltd and may not be used, sold, transferred, copied or reproduced in whole or in part in any manner or form or on any media, to any person other than by agreement with Cardno (Qld) Pty Ltd.</p> <p>This document is produced by Cardno (Qld) Pty Ltd solely for the benefit of and use by the client in accordance with the terms of the retainer. Cardno (Qld) Pty Ltd does not and shall not assume any responsibility or liability whatsoever to any third party arising out of any use or reliance by third party on the content of this document.</p> | <p>SHUTE HARBOUR MARINA DEVELOPMENT</p> <p>SHUTE HARBOUR MARINA GENERAL BOUNDARY AND WALL LOCATION PLAN</p> <p>DATE: 1-08-2008</p> <p>DRAWING No:</p> <p style="font-size: 24pt; font-weight: bold;">7900/48/01-103 A</p> |
| Brisbane | (07) 3369 9822 | (07) 3369 9722 | | | | | | | | | | | | | | | | | | | | | | | | | | | | | | | | | |
| Sydney | (02) 9416 8233 | (02) 9416 6509 | | | | | | | | | | | | | | | | | | | | | | | | | | | | | | | | | |
| Gold Coast | (07) 5539 9333 | (07) 5538 4647 | | | | | | | | | | | | | | | | | | | | | | | | | | | | | | | | | |
| Sunshine Coast | (07) 5443 2555 | (07) 5443 5642 | | | | | | | | | | | | | | | | | | | | | | | | | | | | | | | | | |
| Toowoomba | (07) 4772 1168 | (07) 4721 2508 | | | | | | | | | | | | | | | | | | | | | | | | | | | | | | | | | |
| Hervey Bay | (07) 4124 5455 | (07) 4124 5155 | | | | | | | | | | | | | | | | | | | | | | | | | | | | | | | | | |
| Central Coast | (02) 4323 2558 | (02) 4324 3251 | | | | | | | | | | | | | | | | | | | | | | | | | | | | | | | | | |
| Melbourne | (03) 9818 7755 | (03) 9818 7033 | | | | | | | | | | | | | | | | | | | | | | | | | | | | | | | | | |
| Rockhampton | (07) 4924 7500 | (07) 4926 4375 | | | | | | | | | | | | | | | | | | | | | | | | | | | | | | | | | |
| Toowoomba | (07) 4637 8122 | (07) 4637 8155 | | | | | | | | | | | | | | | | | | | | | | | | | | | | | | | | | |