



SHUTE HARBOUR ROAD

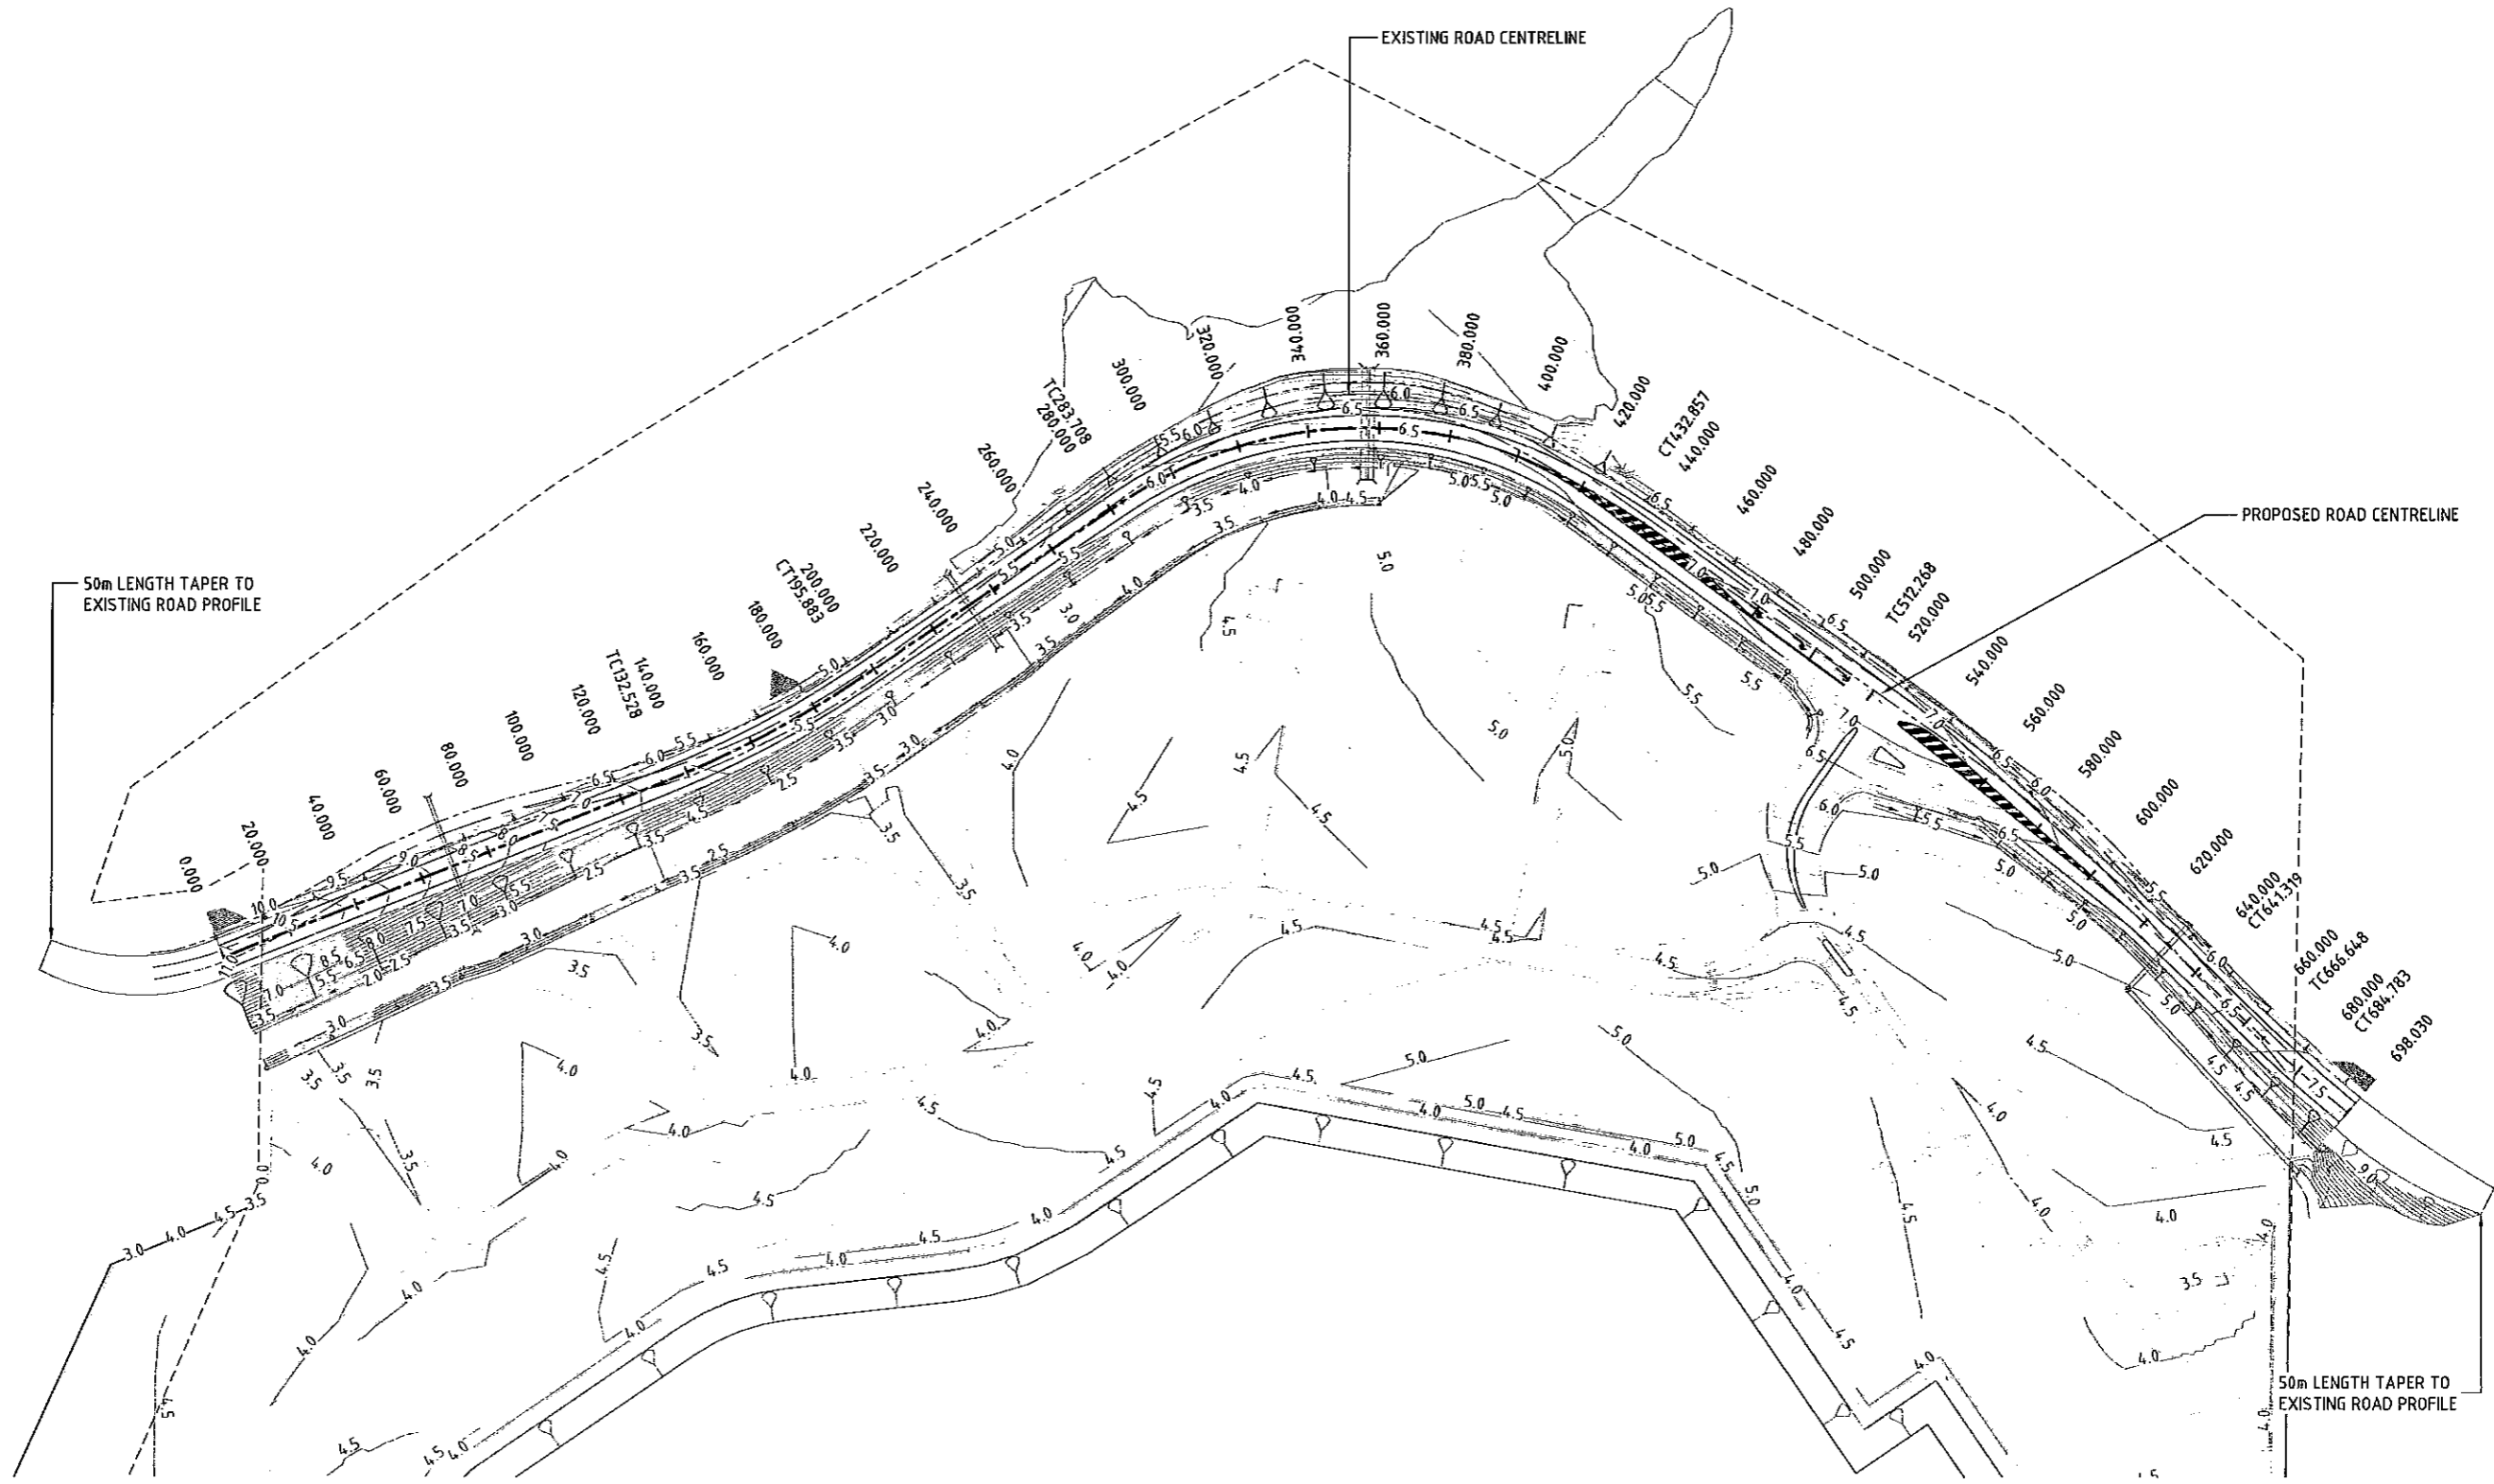

LAYOUT PLAN
SCALE 1:1000

- LEGEND:**
- SHUTE HARBOUR ROAD CL
 - EXISTING SURVEYED ROAD CL
 - PROPOSED CONTOURS (0.5m)
 - PROPOSED LEASE BOUNDARY
 - EXISTING LEASE BOUNDARY

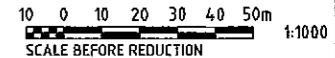

DATE PLOTTED: 10 October, 2008 - 10:28am

© Cardno (Qld) Pty Ltd All Rights Reserved 2006.
Copyright in the whole and every part of this drawing belongs to Cardno (Qld) Pty Ltd and may not be used, sold, transferred, copied or reproduced in whole or in part in any manner or form or on any media, to any person other than by agreement with Cardno (Qld) Pty Ltd.

This document is produced by Cardno (Qld) Pty Ltd solely for the benefit of and use by the client in accordance with the terms of the contract. Cardno (Qld) Pty Ltd does not and shall not assume any responsibility or liability whatsoever to any third party arising out of any use or reliance by third party on the content of this document.

DESIGNED: *EL*
DRAWN: *ED*
CHECKED: *SC*
RECOMMENDED: PROJ. MAN.
APPROVED: PROJ. DIR.
G.D. McHale *G.D. McHale*
RPEQ: 1470

A1 DATUM: A.H.D.

Cardno
Level 1, 5 Gardner Close, Milton 4084
P.O. Box 388, Toowoong 4086.
Email: cardno@cardno.com.au
Web: www.cardno.com.au
ACN: 051 074 992

OFFICES: TELEPHONE FAX
Brisbane (07) 3369 9822 (07) 3369 9722
Sydney (02) 9416 8233 (02) 9416 6529
Gold Coast (07) 5539 9333 (07) 5539 4647
Sunshine Coast (07) 5443 2555 (07) 5443 5542
Townsville (07) 4772 1166 (07) 4721 2508
Harvey Bay (07) 4124 5455 (07) 4124 5155
Central Coast (02) 4323 2508 (02) 4324 3214
Melbourne (03) 9818 7755 (03) 9818 7033
Rockhampton (07) 4924 7900 (07) 4928 4376
Toowoomba (07) 4637 8122 (07) 4637 8155

SHUTE HARBOUR MARINA DEVELOPMENT
SHUTE HARBOUR MARINA
SHUTE HARBOUR ROAD
ROAD LAYOUT PLAN

DATE: 1-08-2008
DRAWING No: **7900/48/01-200 A**

Rev.	DATE	REVISIONS	REC.	APPR.
A	10/10/2008	BALANCE OF LEASEHOLD AMENDED		